

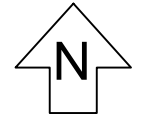
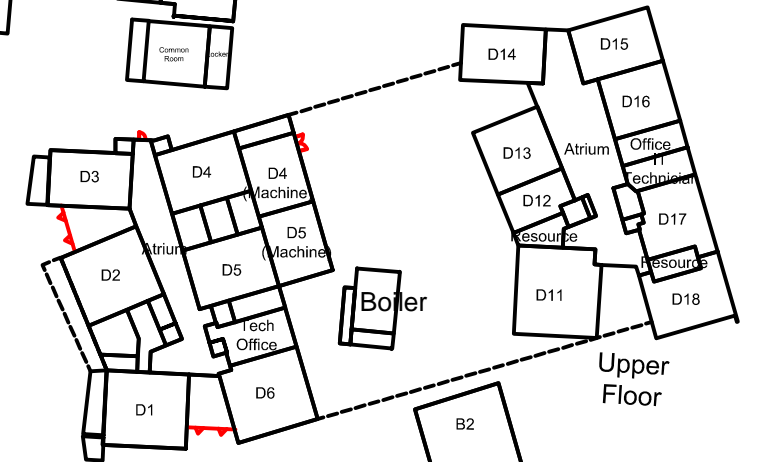
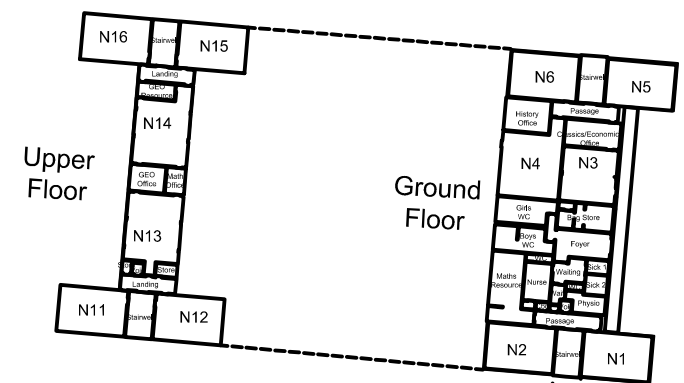
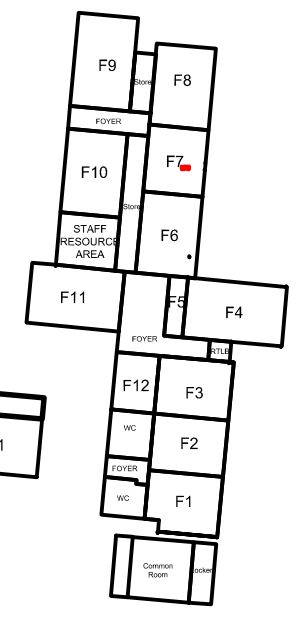
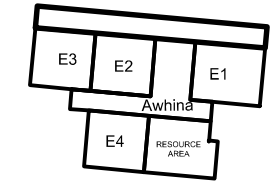
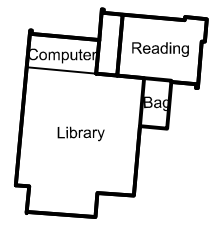




Waikato Street

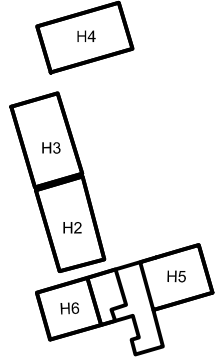

G
(Gymnasium)

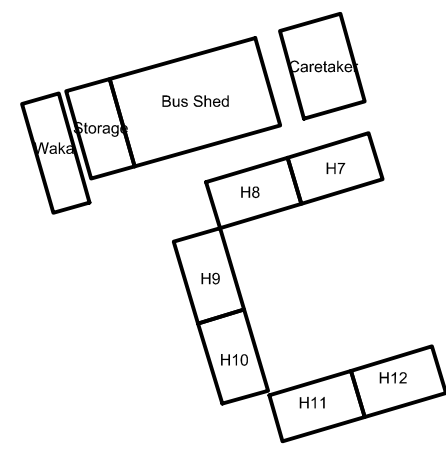

Sports Field

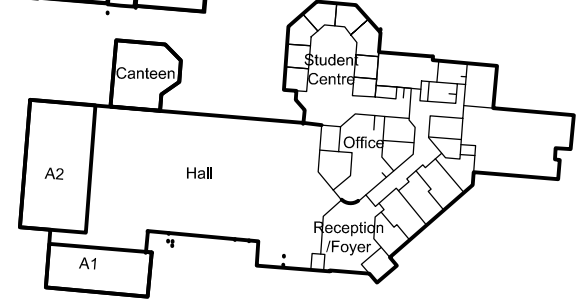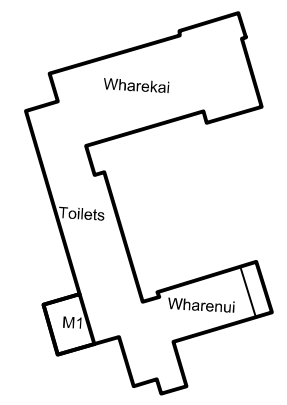

Spa Road

| Rev | Revision Description | Drawn | Checked | Approved | Plot Date |
|-----|----------------------|-------|---------|----------|-----------|
| | | | | | |
| | | | | | |
| | | | | | |
| | | | | | |



CLIENT:
 PROJECT DESCRIPTION:
SITE PLAN - CLASSROOM LOCATIONS

TNT PROJECT NUMBER:
 FILE_REF: C:\Users\Rod Forrest\Downloads\TNT_BUILDING_ROOMS 27th October 2015.dwg

LOCATION:
 DRG #:
 SHEET:
 REVISION:
 SCALE: 1:1000 @ A3